
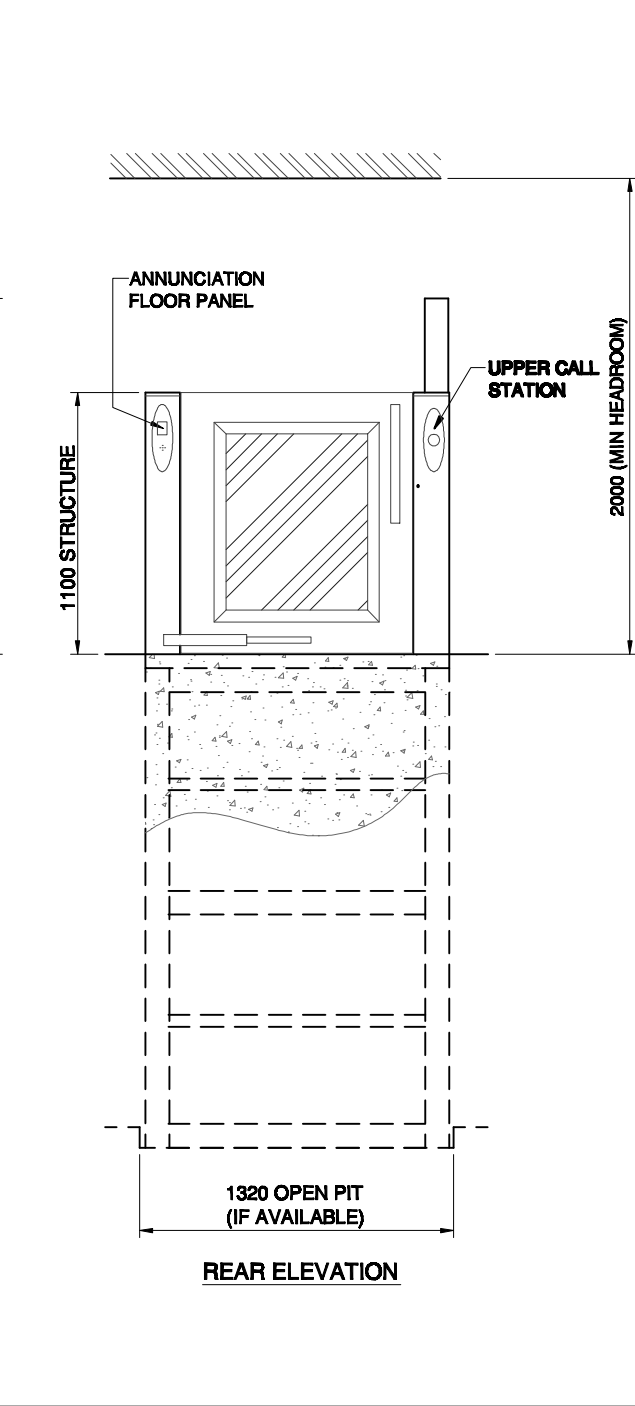
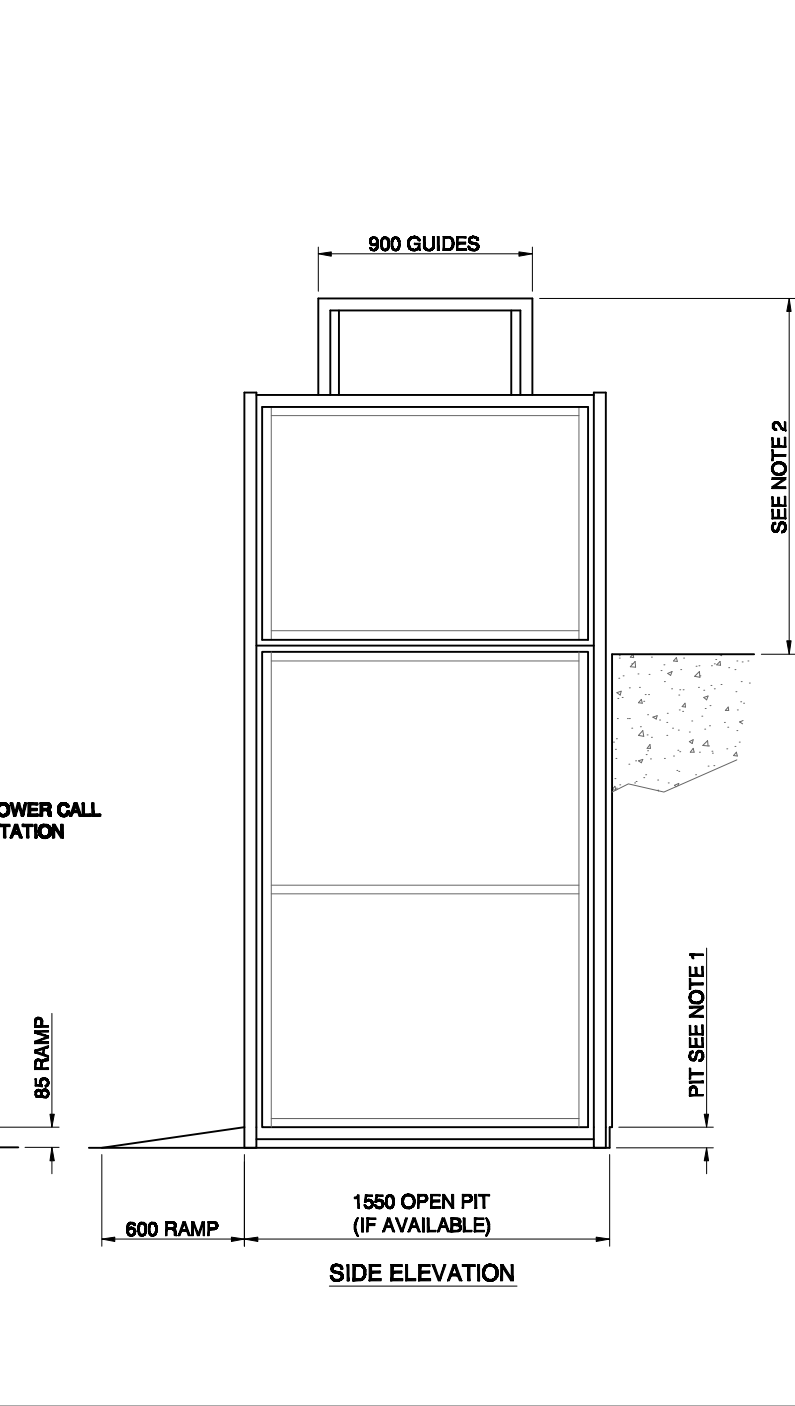


- NOTES**
- 1 -- TO PROVIDE A SMOOTH TRANSITION BETWEEN FLOOR AND PLATFORM LEVELS, AN 85mm DEEP PIT SHALL BE REQUIRED. IF A PIT IS NOT AVAILABLE AN 85mm HIGH RAMP MAY BE PROVIDED.
  - 2 -- THE MAXIMUM HEADROOM REQUIRED IS A FUNCTION OF THE BASIC FLOOR TO FLOOR DIMENSION.
  - 3 -- THE APERTURE THROUGH THE FLOOR (IF APPLICABLE) SHALL BE IDENTICAL SIZE TO PIT DIMENSIONS AND SHALL BE DIRECTLY ALIGNED.
  - 4 -- THE DOOR ENTRY / EXIT POINTS MAY BE AMENDED TO EITHER A SAME SIDE OR ADJACENT ENTRY LAYOUT
  - 5 -- THIS DATA SHEET IS INTENDED FOR INFORMATION PURPOSES ONLY. WE RESERVE THE RIGHT TO AMEND ANY DESIGN ASPECTS WITHOUT PRIOR NOTICE.

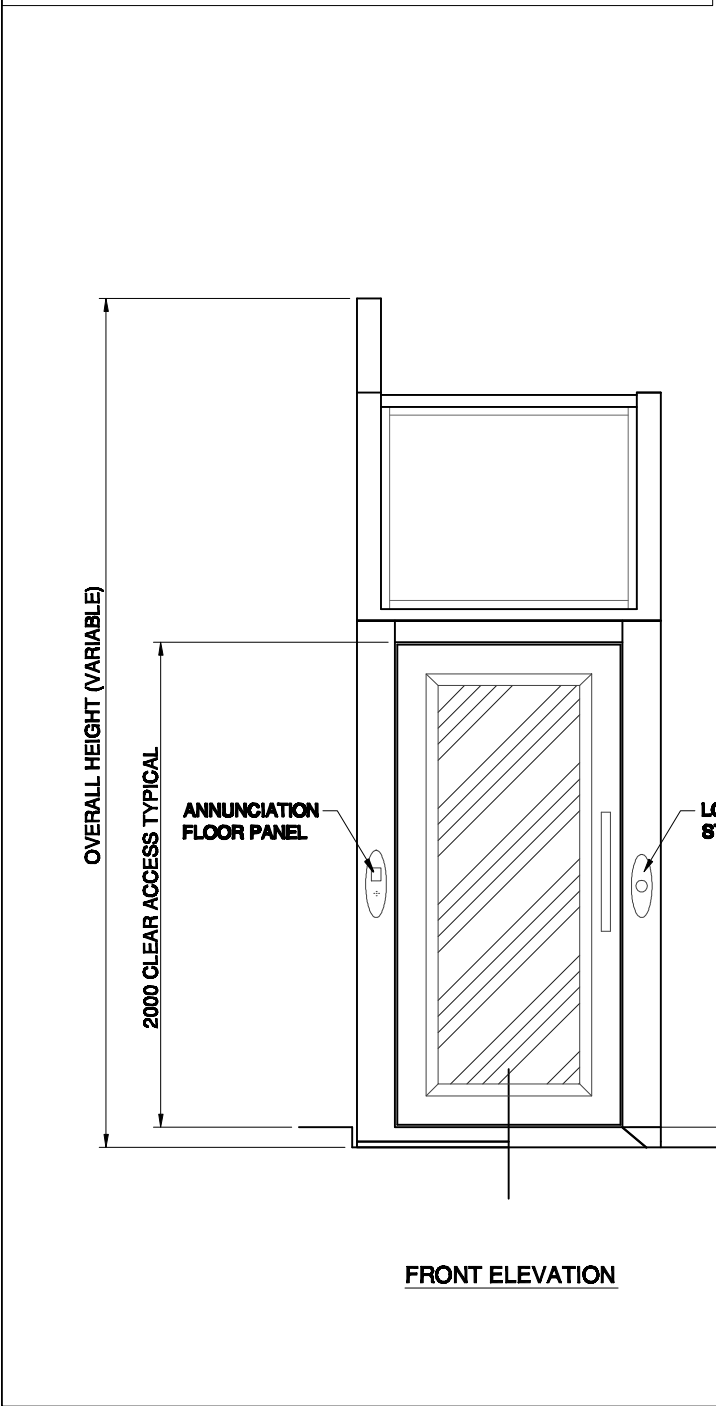

Iss	Date	Revision note
E	30.7.09	NOTES 2 & 5 AMENDED
D	5.8.08	FLOOR PIT SIZE AMENDED
C	25.6.08	DOOR STYLE AMENDED
B	24.6.08	INFORMATION FORMALISED
A	23.10.07	NEW DRAWING

Date	Checked by	Date

Filename - 0230.70004E	Scale - NTS	Designed by - PD
------------------------	-------------	------------------

**Title**

**PLATFORM LIFT  
LARGE PLATFORM WITH  
MANUAL DOOR AND GATE  
(2mtr MAX TRAVEL)**

Dwg No	<b>0230.70004</b>	Issue	<b>E</b>
--------	-------------------	-------	----------