

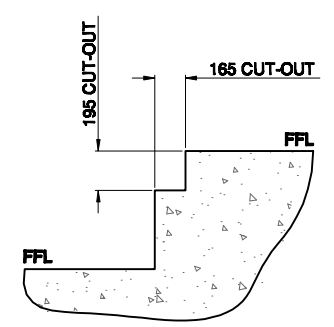
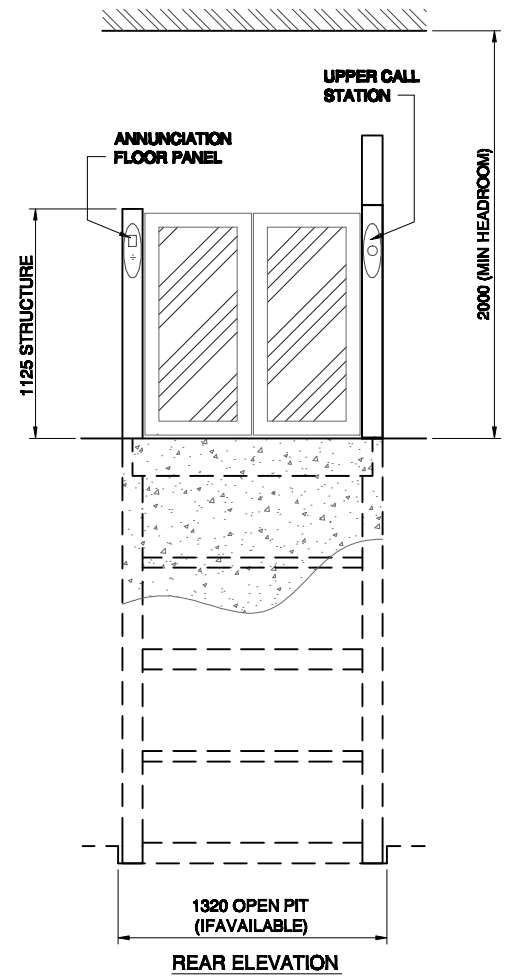


NOTES

- 1 -- TO PROVIDE A SMOOTH TRANSITION BETWEEN FLOOR AND PLATFORM LEVELS, AN 85mm DEEP PIT SHALL BE REQUIRED. IF A PIT IS NOT AVAILABLE AN 85mm HIGH RAMP MAY BE PROVIDED.
- 2 -- THE MAXIMUM HEADROOM REQUIRED IS A FUNCTION OF THE BASIC FLOOR TO FLOOR DIMENSION.
- 3 -- THE APERTURE THROUGH THE FLOOR (IF APPLICABLE) SHALL BE IDENTICAL SIZE TO PIT DIMENSIONS AND SHALL BE DIRECTLY ALIGNED.
- 4 -- THE DOOR/GATE ENTRY AND EXIT POINTS MAY BE AMENDED TO EITHER A SAME SIDE OR ADJACENT ENTRY LAYOUT
- 5 -- THIS DATA SHEET IS INTENDED FOR INFORMATION PURPOSES ONLY. WE RESERVE THE RIGHT TO AMEND ANY DESIGN ASPECTS WITHOUT PRIOR NOTICE.

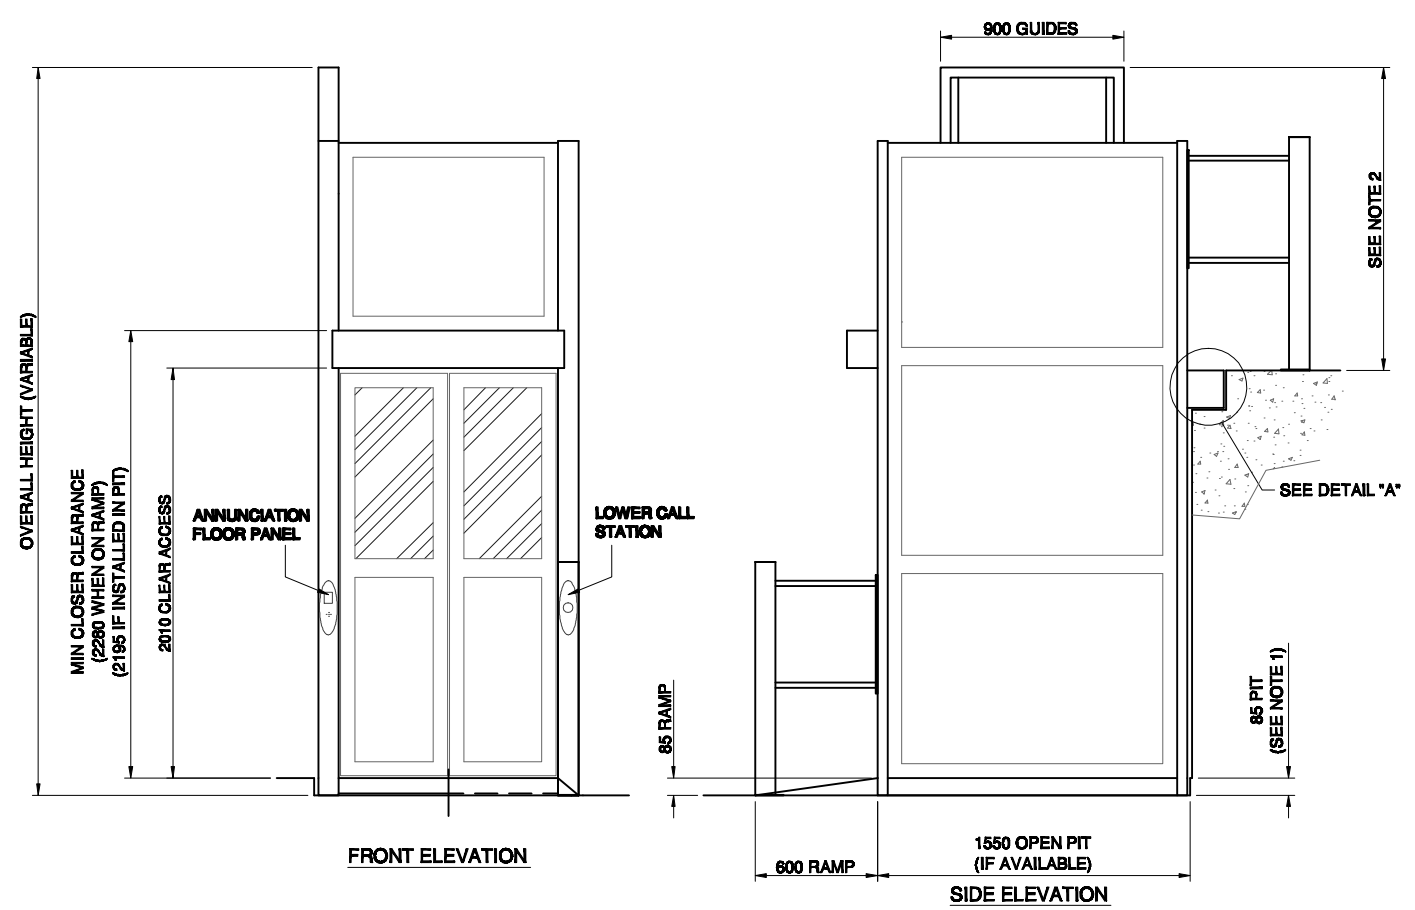

DETAIL 'A'
DOOR OPERATOR CUT-OUT
(CUT-OUT WIDTH = 1230) NOT SHOWN
CLEARANCE SHALL BE REQUIRED IN UPPER THRESHOLD TO FACILITATE AUTOMATIC DOOR OPENER HOUSING

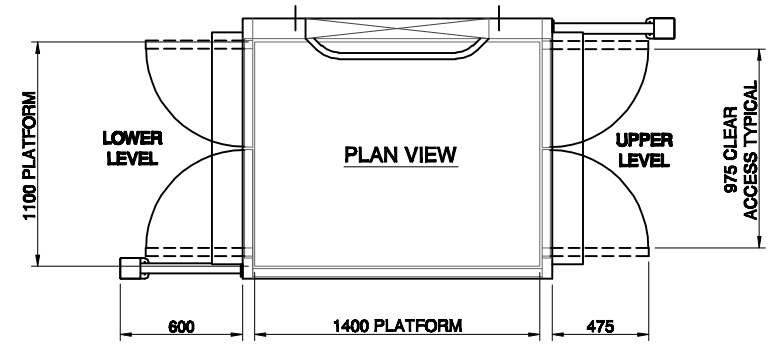

D	30.7.09	NOTES 2 & 5 AMENDED
C	25.6.08	NOTE AND PUSH POSTS AMENDED
B	24.6.08	INFORMATION FORMALISED
A	23.10.07	NEW DRAWING
Iss	Date	Revision note
Date	Checked by	Date
Filename - 0230.70014CD Scale - NTS		Designed by - PD
Title PLATFORM LIFT LARGE PLATFORM WITH POWERED CENTRE OPENING DOORS AND GATES (2mtr MAX TRAVEL)		
Dwg No		Issue
0230.70014		D